



Alternate: Refer to Approved CRH Detail
NO SCALE

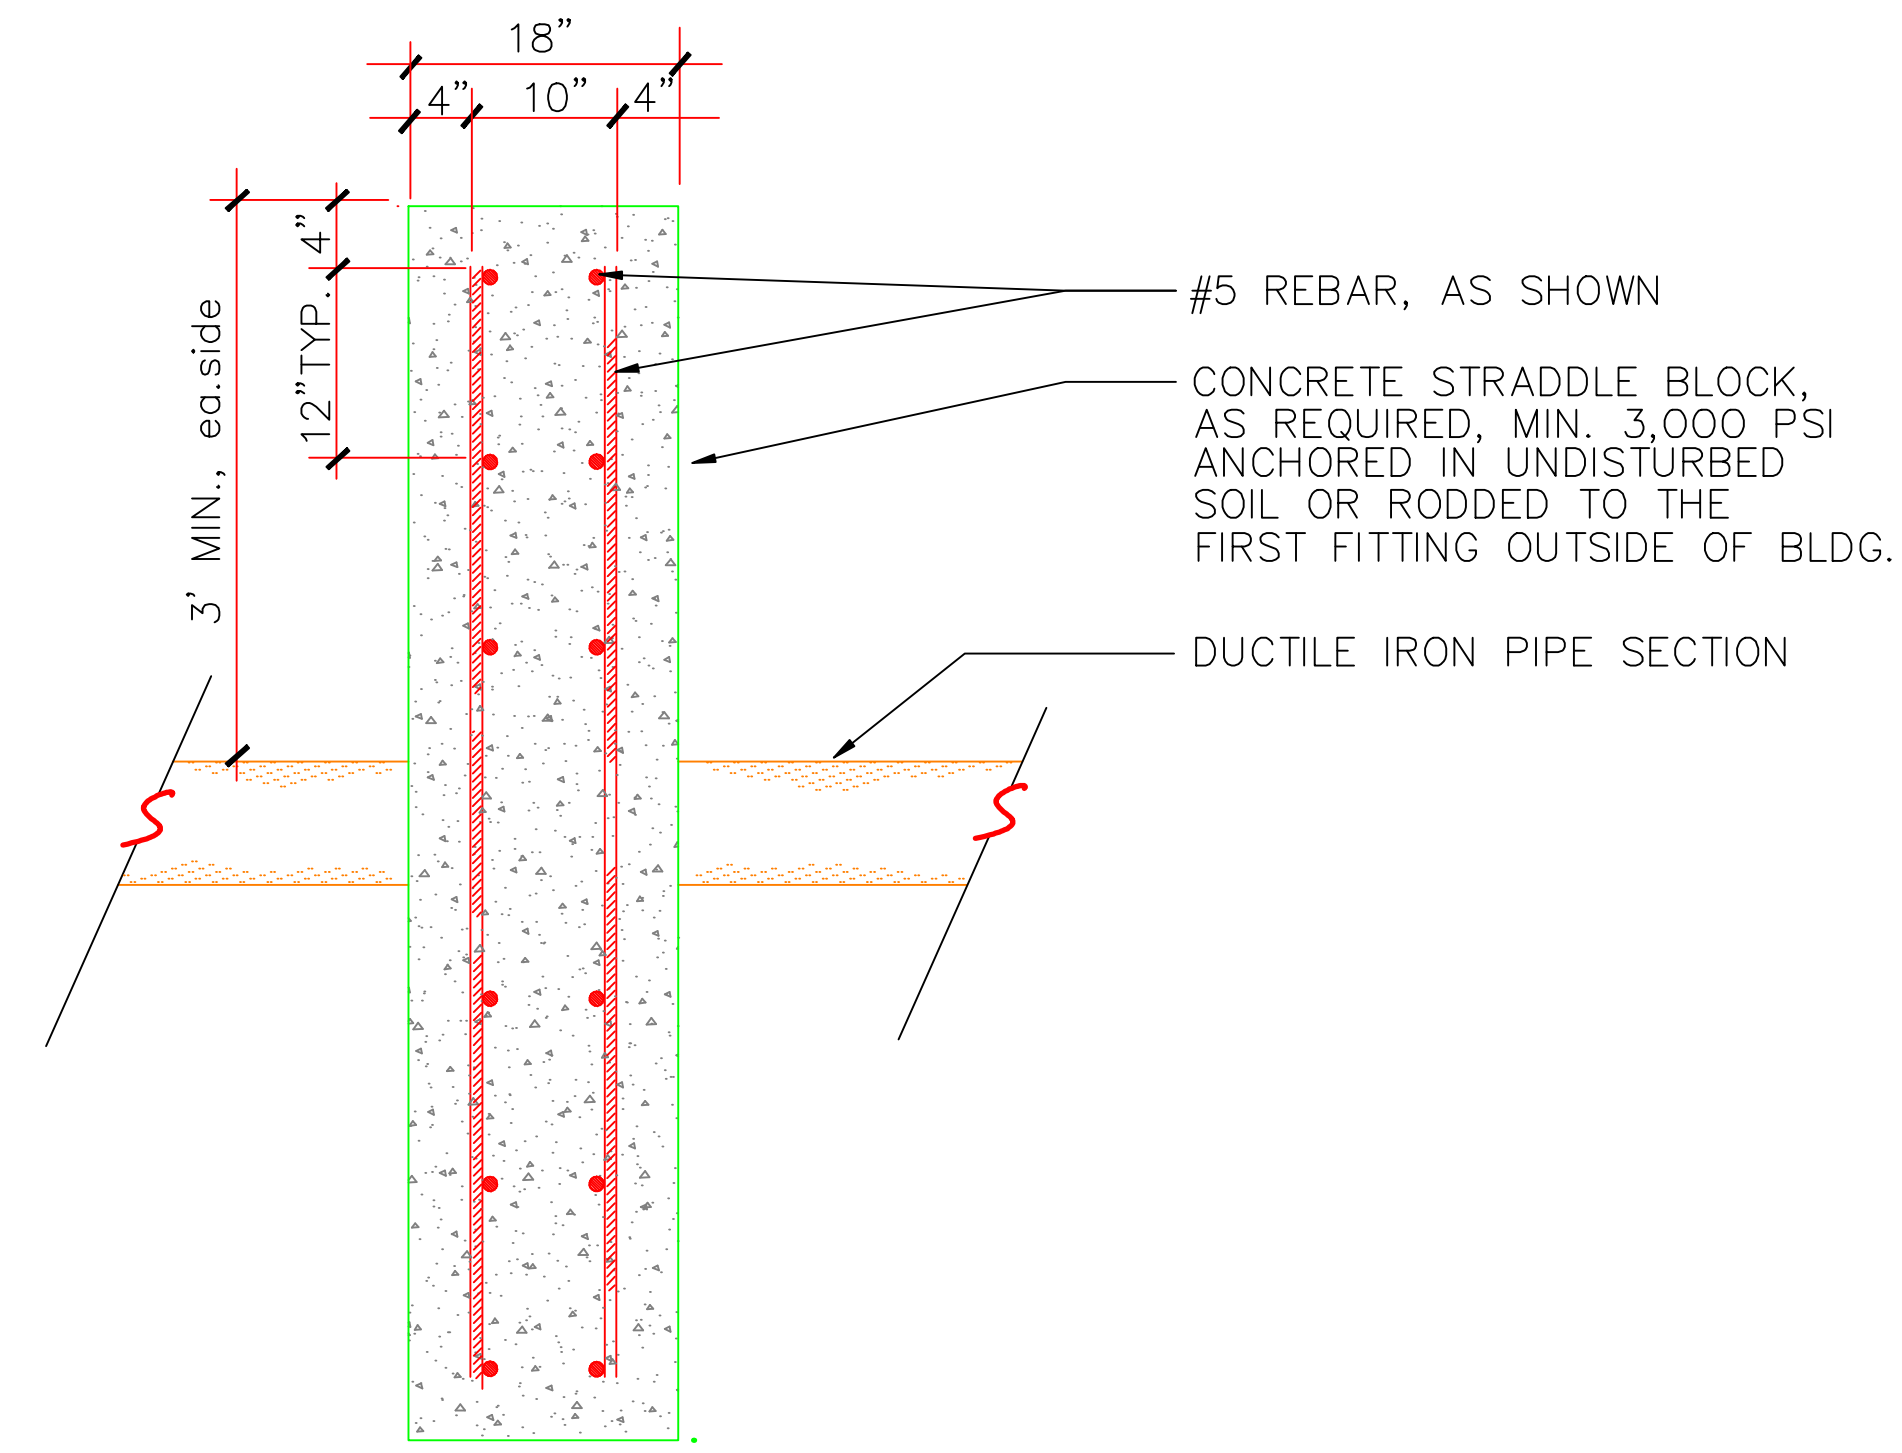

Straddle Block Plan

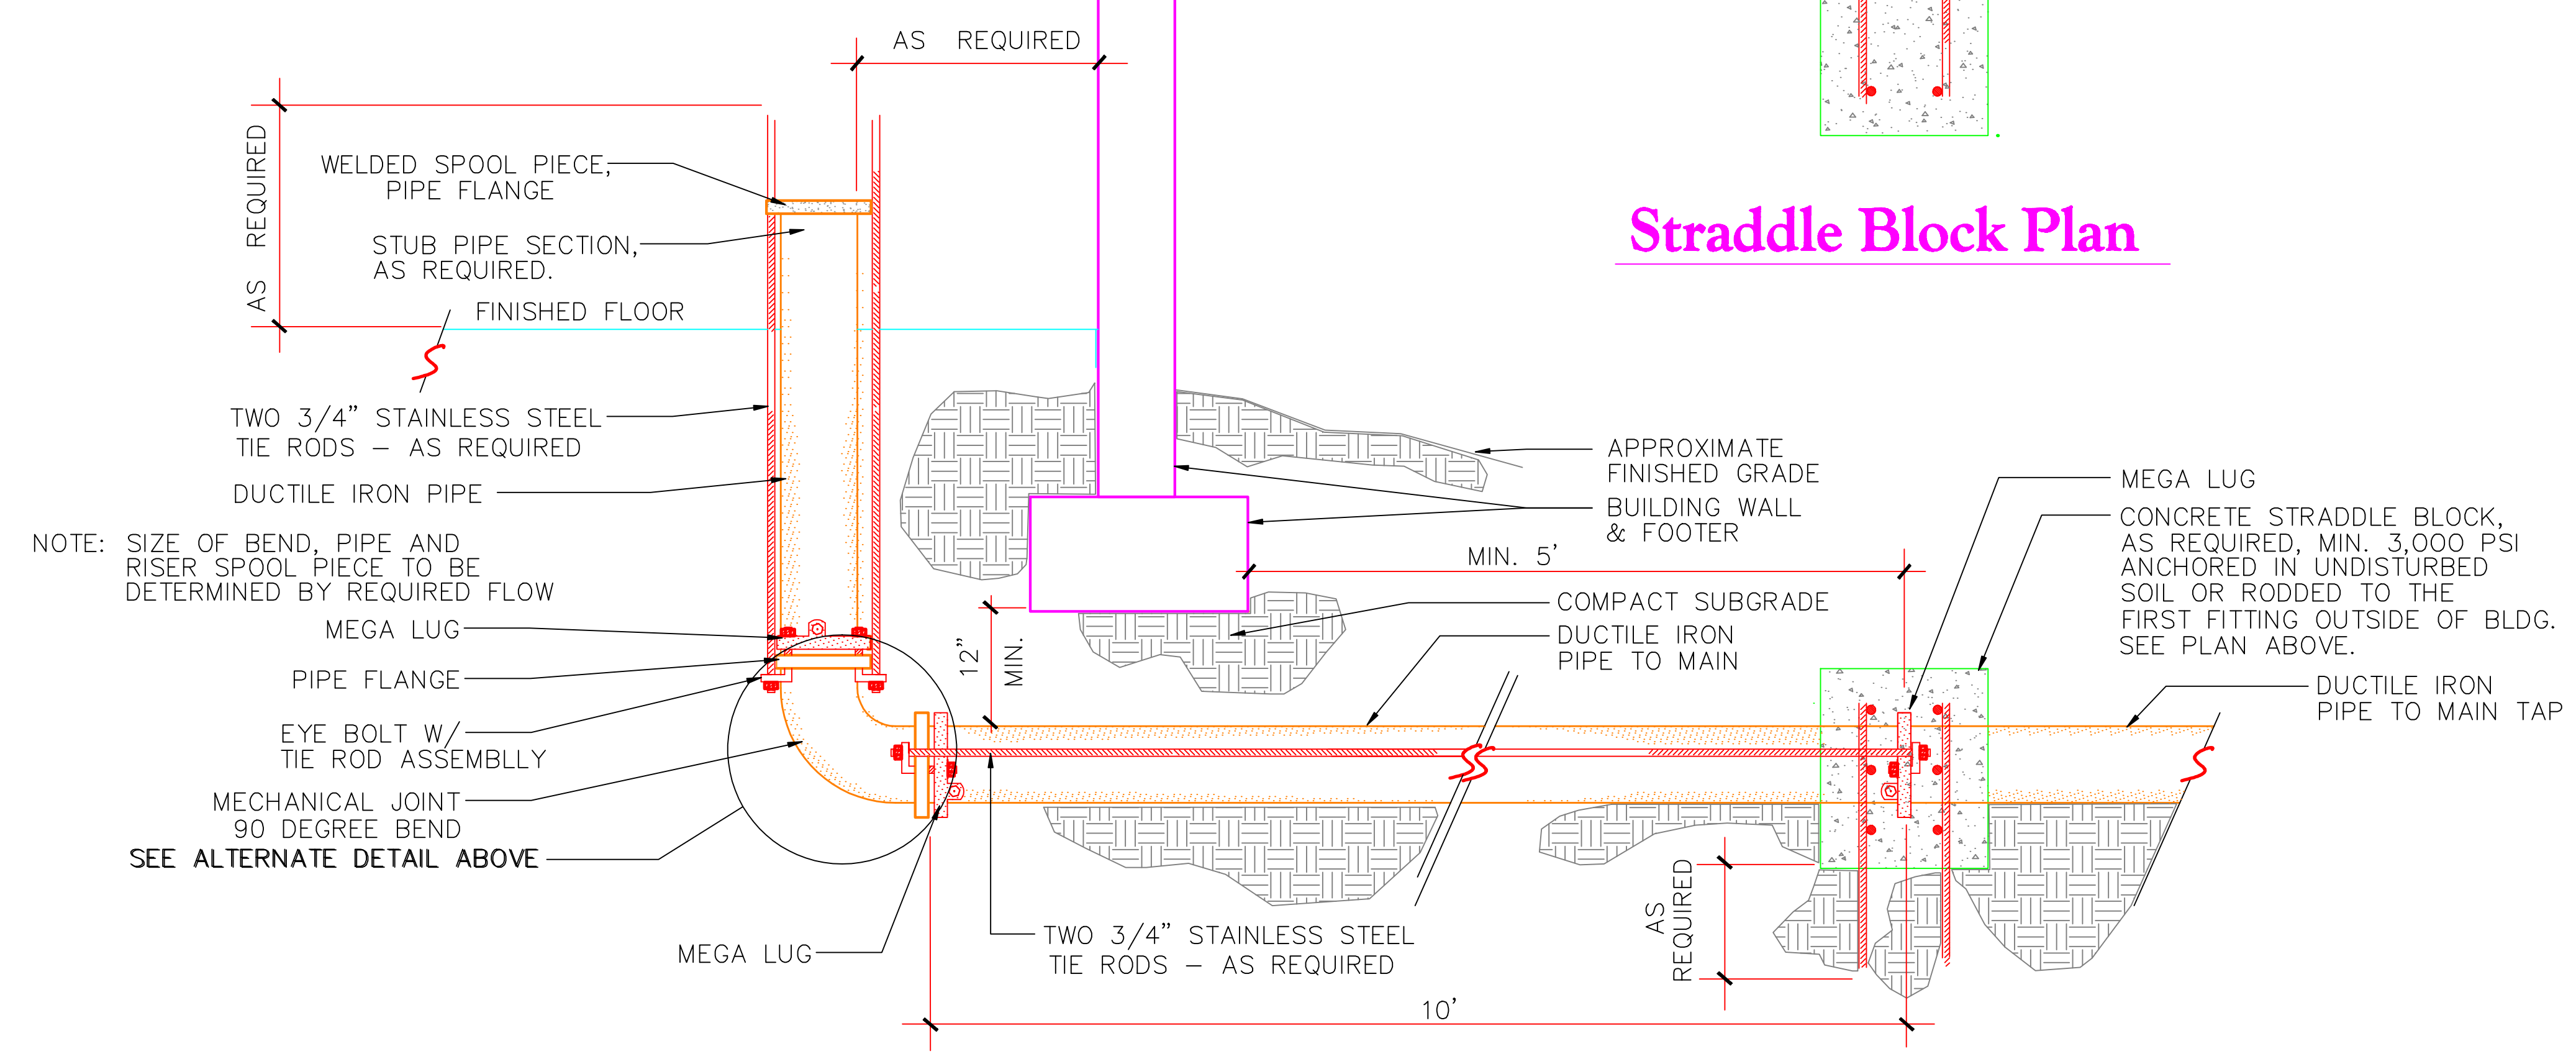

Standard Building Fire Riser
SCALE: 1" = 1'-0"

NOTE: THIS FIRE RISER DETAIL IS APPLICABLE FOR
4", 6", AND 8" DUCTILE IRON PIPE, ONLY.